



Our Specialty is Turn-key Water Bottling Projects

REVISION BLOCK				
LET.	DATE	DESCRIPTION	DRAWN	APPR.
---	04-05-97	NEW RELEASE	L.D. ELORAGA	

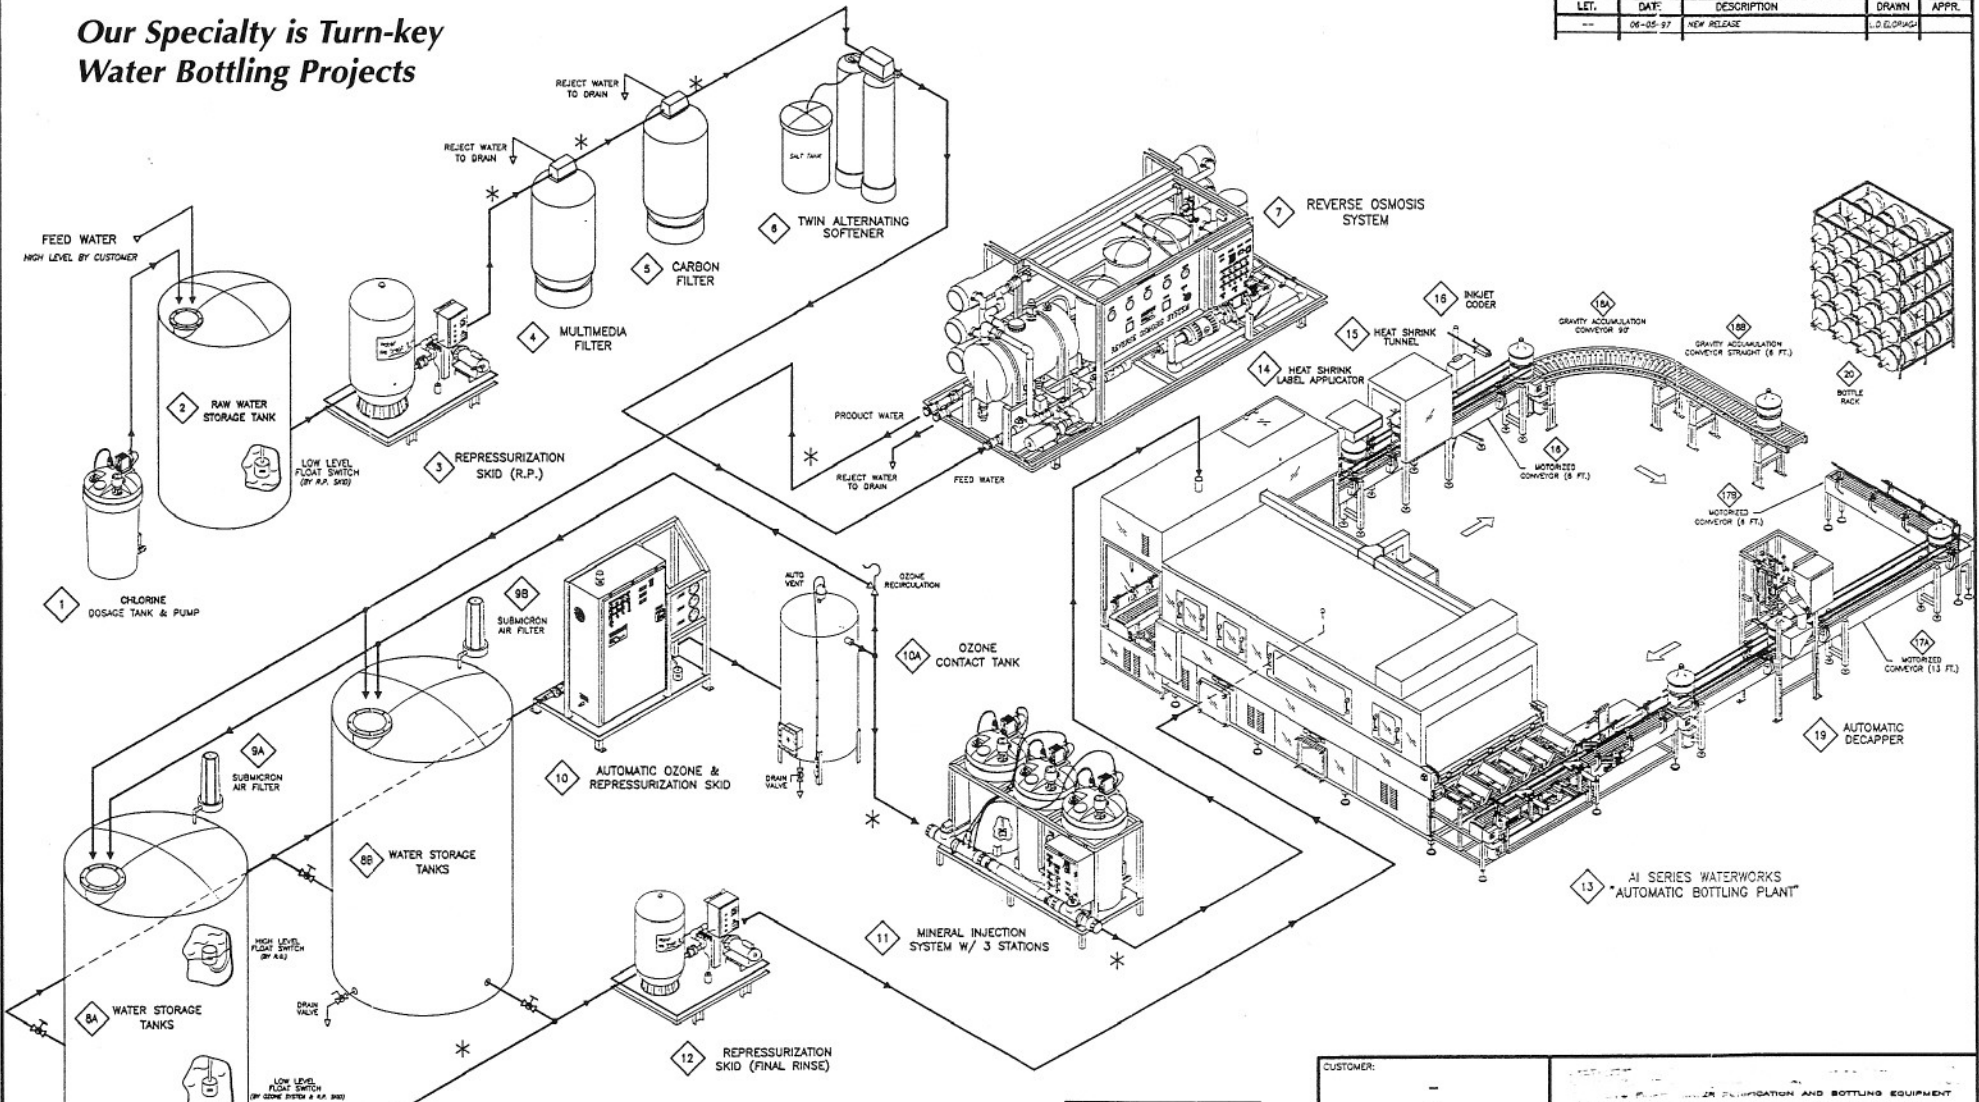

Sample layout. All items or only certain items may be ordered or required. Call our factory for details.

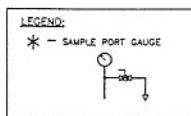

CUSTOMER:		WATERWORKS PULVERIZATION AND BOTTLING EQUIPMENT 10555 Newark Boulevard, Santa Fe Springs, Ca 90670 Tel: (310)944-4121 Fax: (310)941-9623		
REF. DWG. FILE: 4391-2	TITLE:	SAMPLE ISOMETRIC		
DRAWN: L.D. ELORAGA	DATE: 08-02-97	PROJECT:	WATER TREATMENT & BOTTLING PLANT	
REV. BY:	DATE:	APPROVED:	SIZE: B	SCALE: 1/16"
			SCALE: 1/8"	SCALE: 1/32"
BY:	DATE:	FILE NO. CALDW: PL4400-2	DRAWING NUMBER: 4400-2	REVISION:
			SHEET 1 OF 1	